


FLOOR PLAN - LEVEL 1

SCALE : 1/4" = 1'-0"

NOTES:

1. REPLACE ALL SPRINKLER HEADS
2. POWER WASH BUILDING EXTERIOR.
3. SEAL AROUND ALL A/C UNITS TO PREVENT LEAKS.
4. REPAINT ALL DOORS THROUGHOUT BUILDING AND RESET DOORS AS REQ'D.

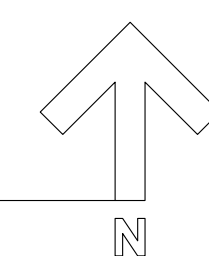

REVISION	No.	DATE




BROWARD HEALTH RONALD MCDONALD HOUSE
 15 S.E. 15TH ST., FORT LAUDERDALE, FLORIDA
 PROJECT NAME: MODERNIZATION OF FINISHES
 DRAWING NAME: FLOOR PLAN - LEVEL 1

FILE NUMBER:
1

ISSUED FOR:	D
	P
	C

DRAWING No.: OF

A-1

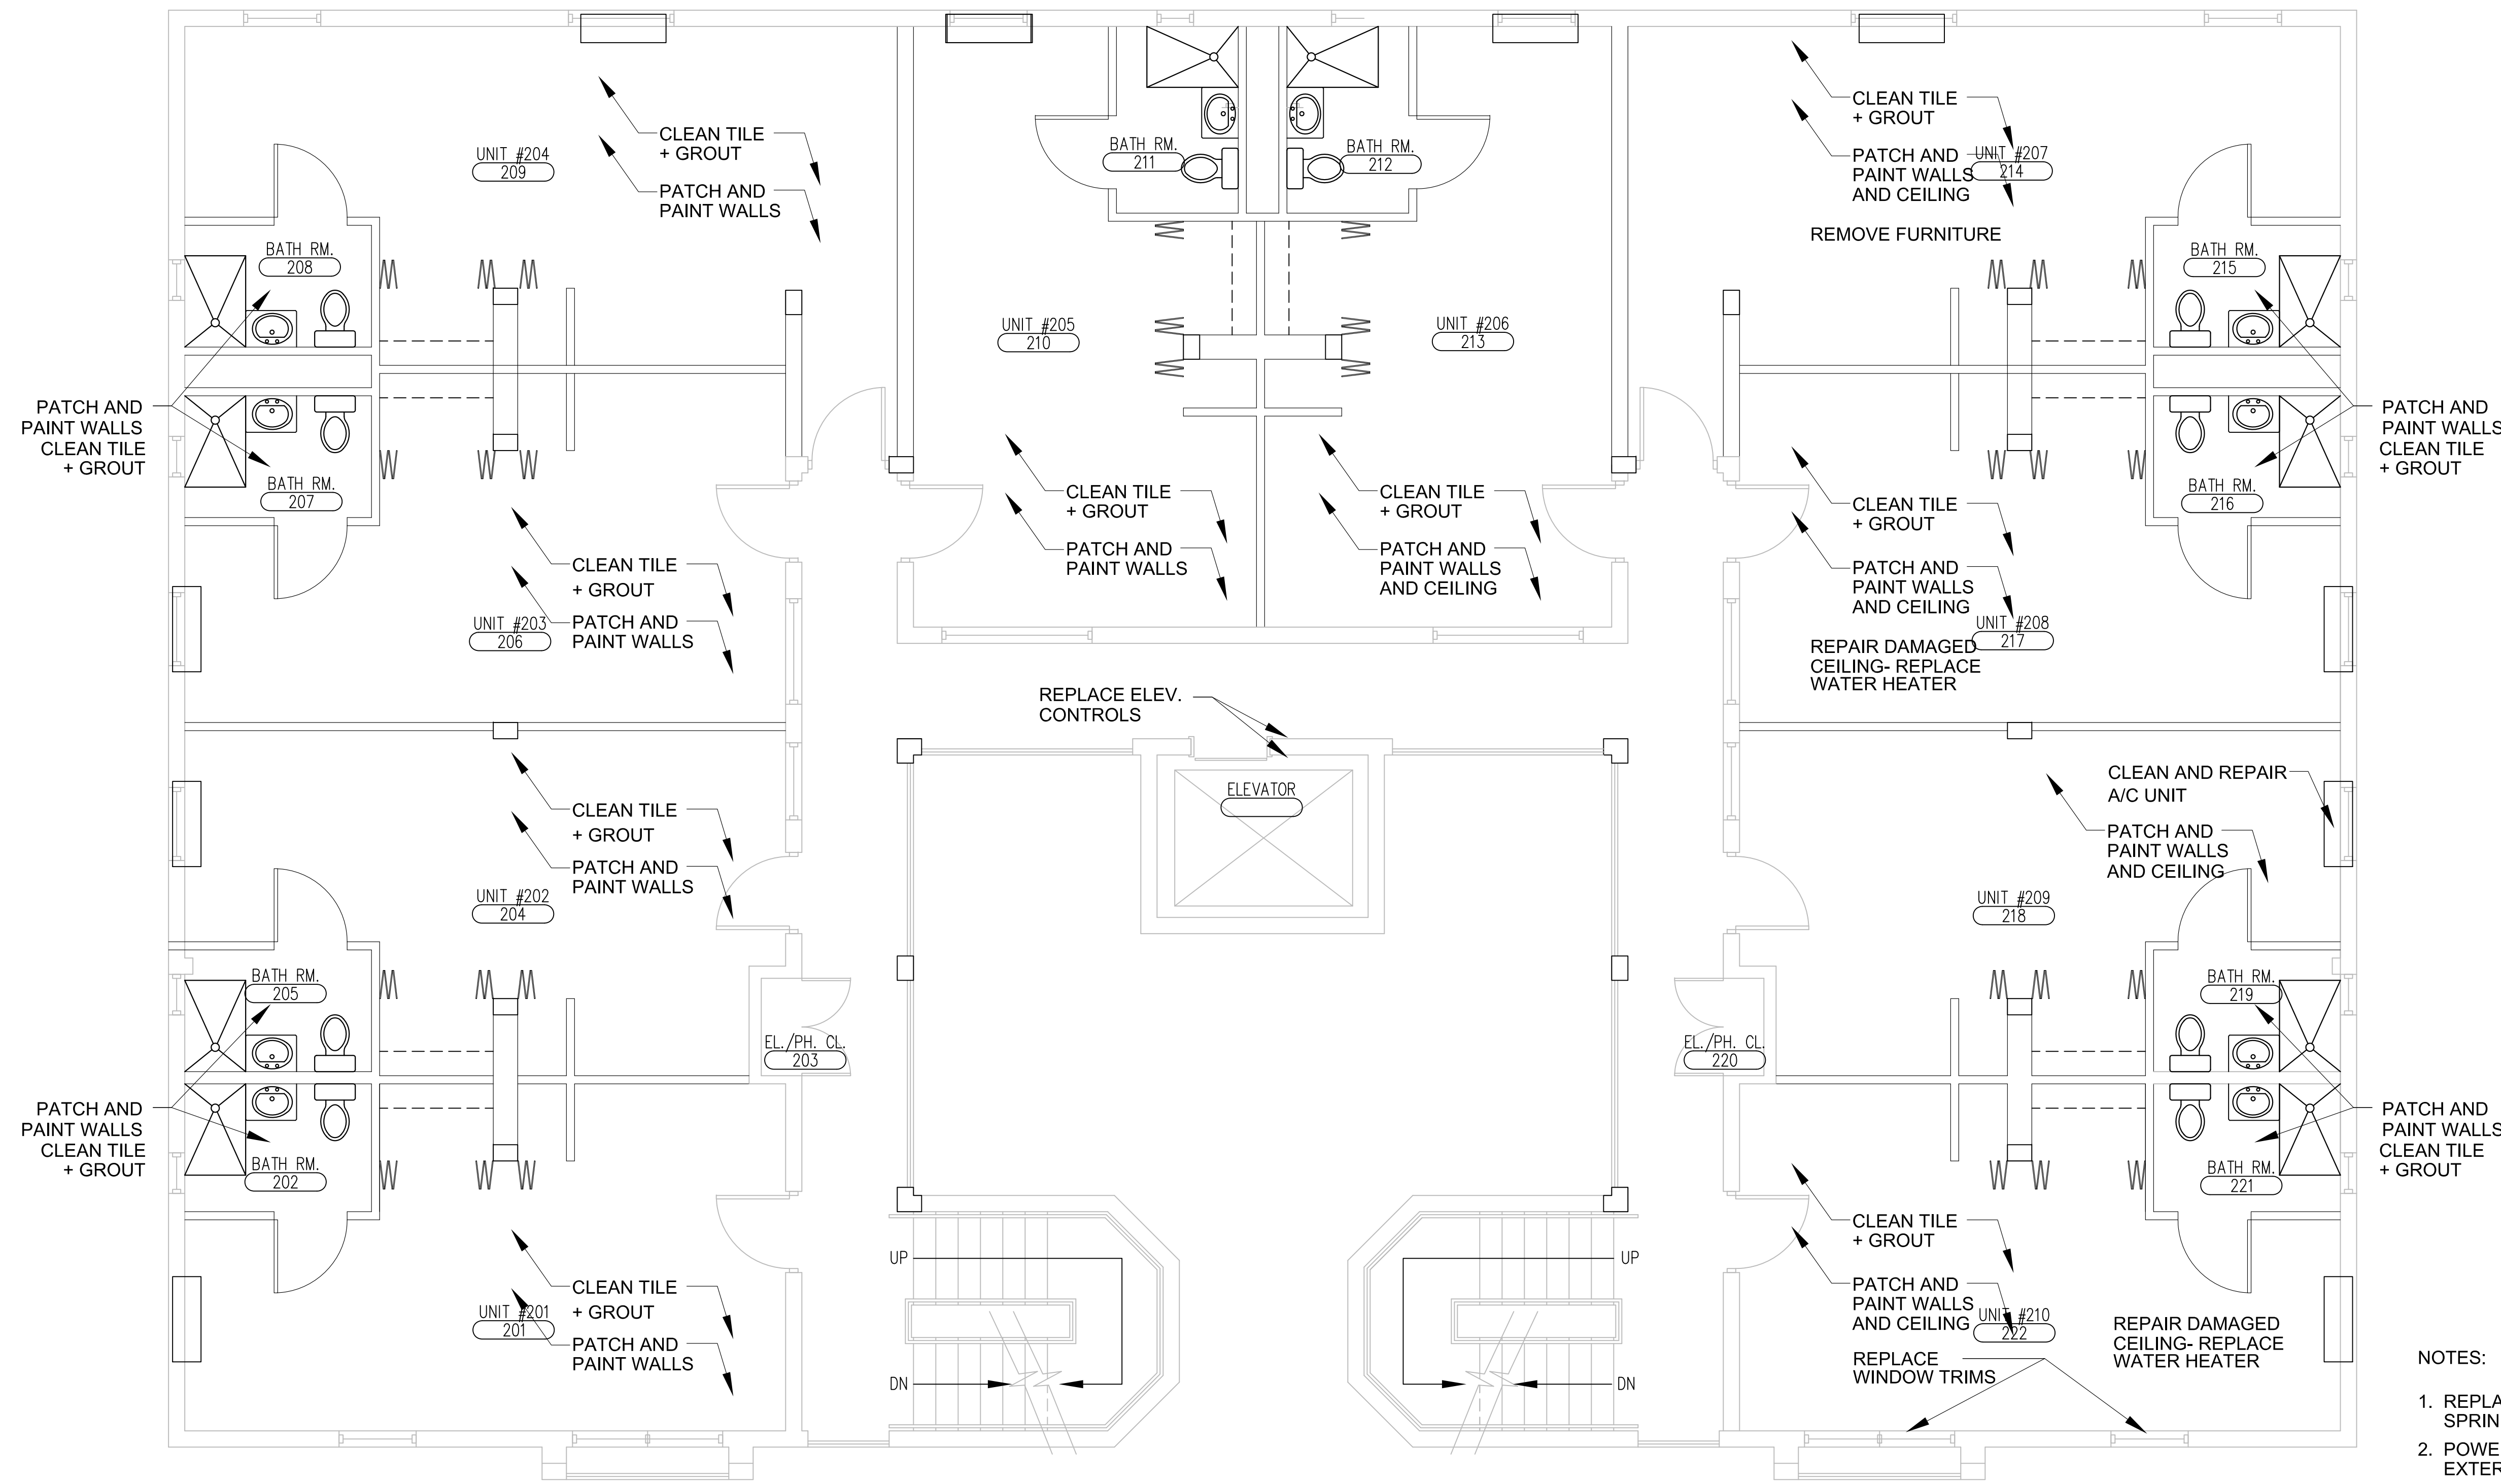


FLOOR PLAN - LEVEL 2

SCALE : 1/4" = 1'-0"

NOTES:

1. REPLACE ALL SPRINKLER HEADS
2. POWER WASH BUILDING EXTERIOR.
3. SEAL AROUND ALL A/C UNITS TO PREVENT LEAKS.
4. REPAINT ALL DOORS THROUGHOUT BUILDING AND RESET DOORS AS REQ'D.

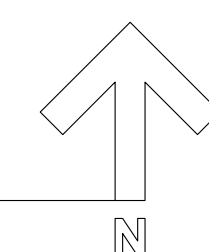


REVISION	No.	DATE



BROWARD HEALTH RONALD MCDONALD HOUSE
 FLORIDA
 15 S.E. 15TH ST., FORT LAUDERDALE, FLORIDA
 PROJECT NAME: MODERNIZATION OF FINISHES
 DRAWING NAME: FLOOR PLAN - LEVEL 1

FILE NUMBER:	1
ISSUED FOR:	D P C

DRAWING No.: A-2 OF

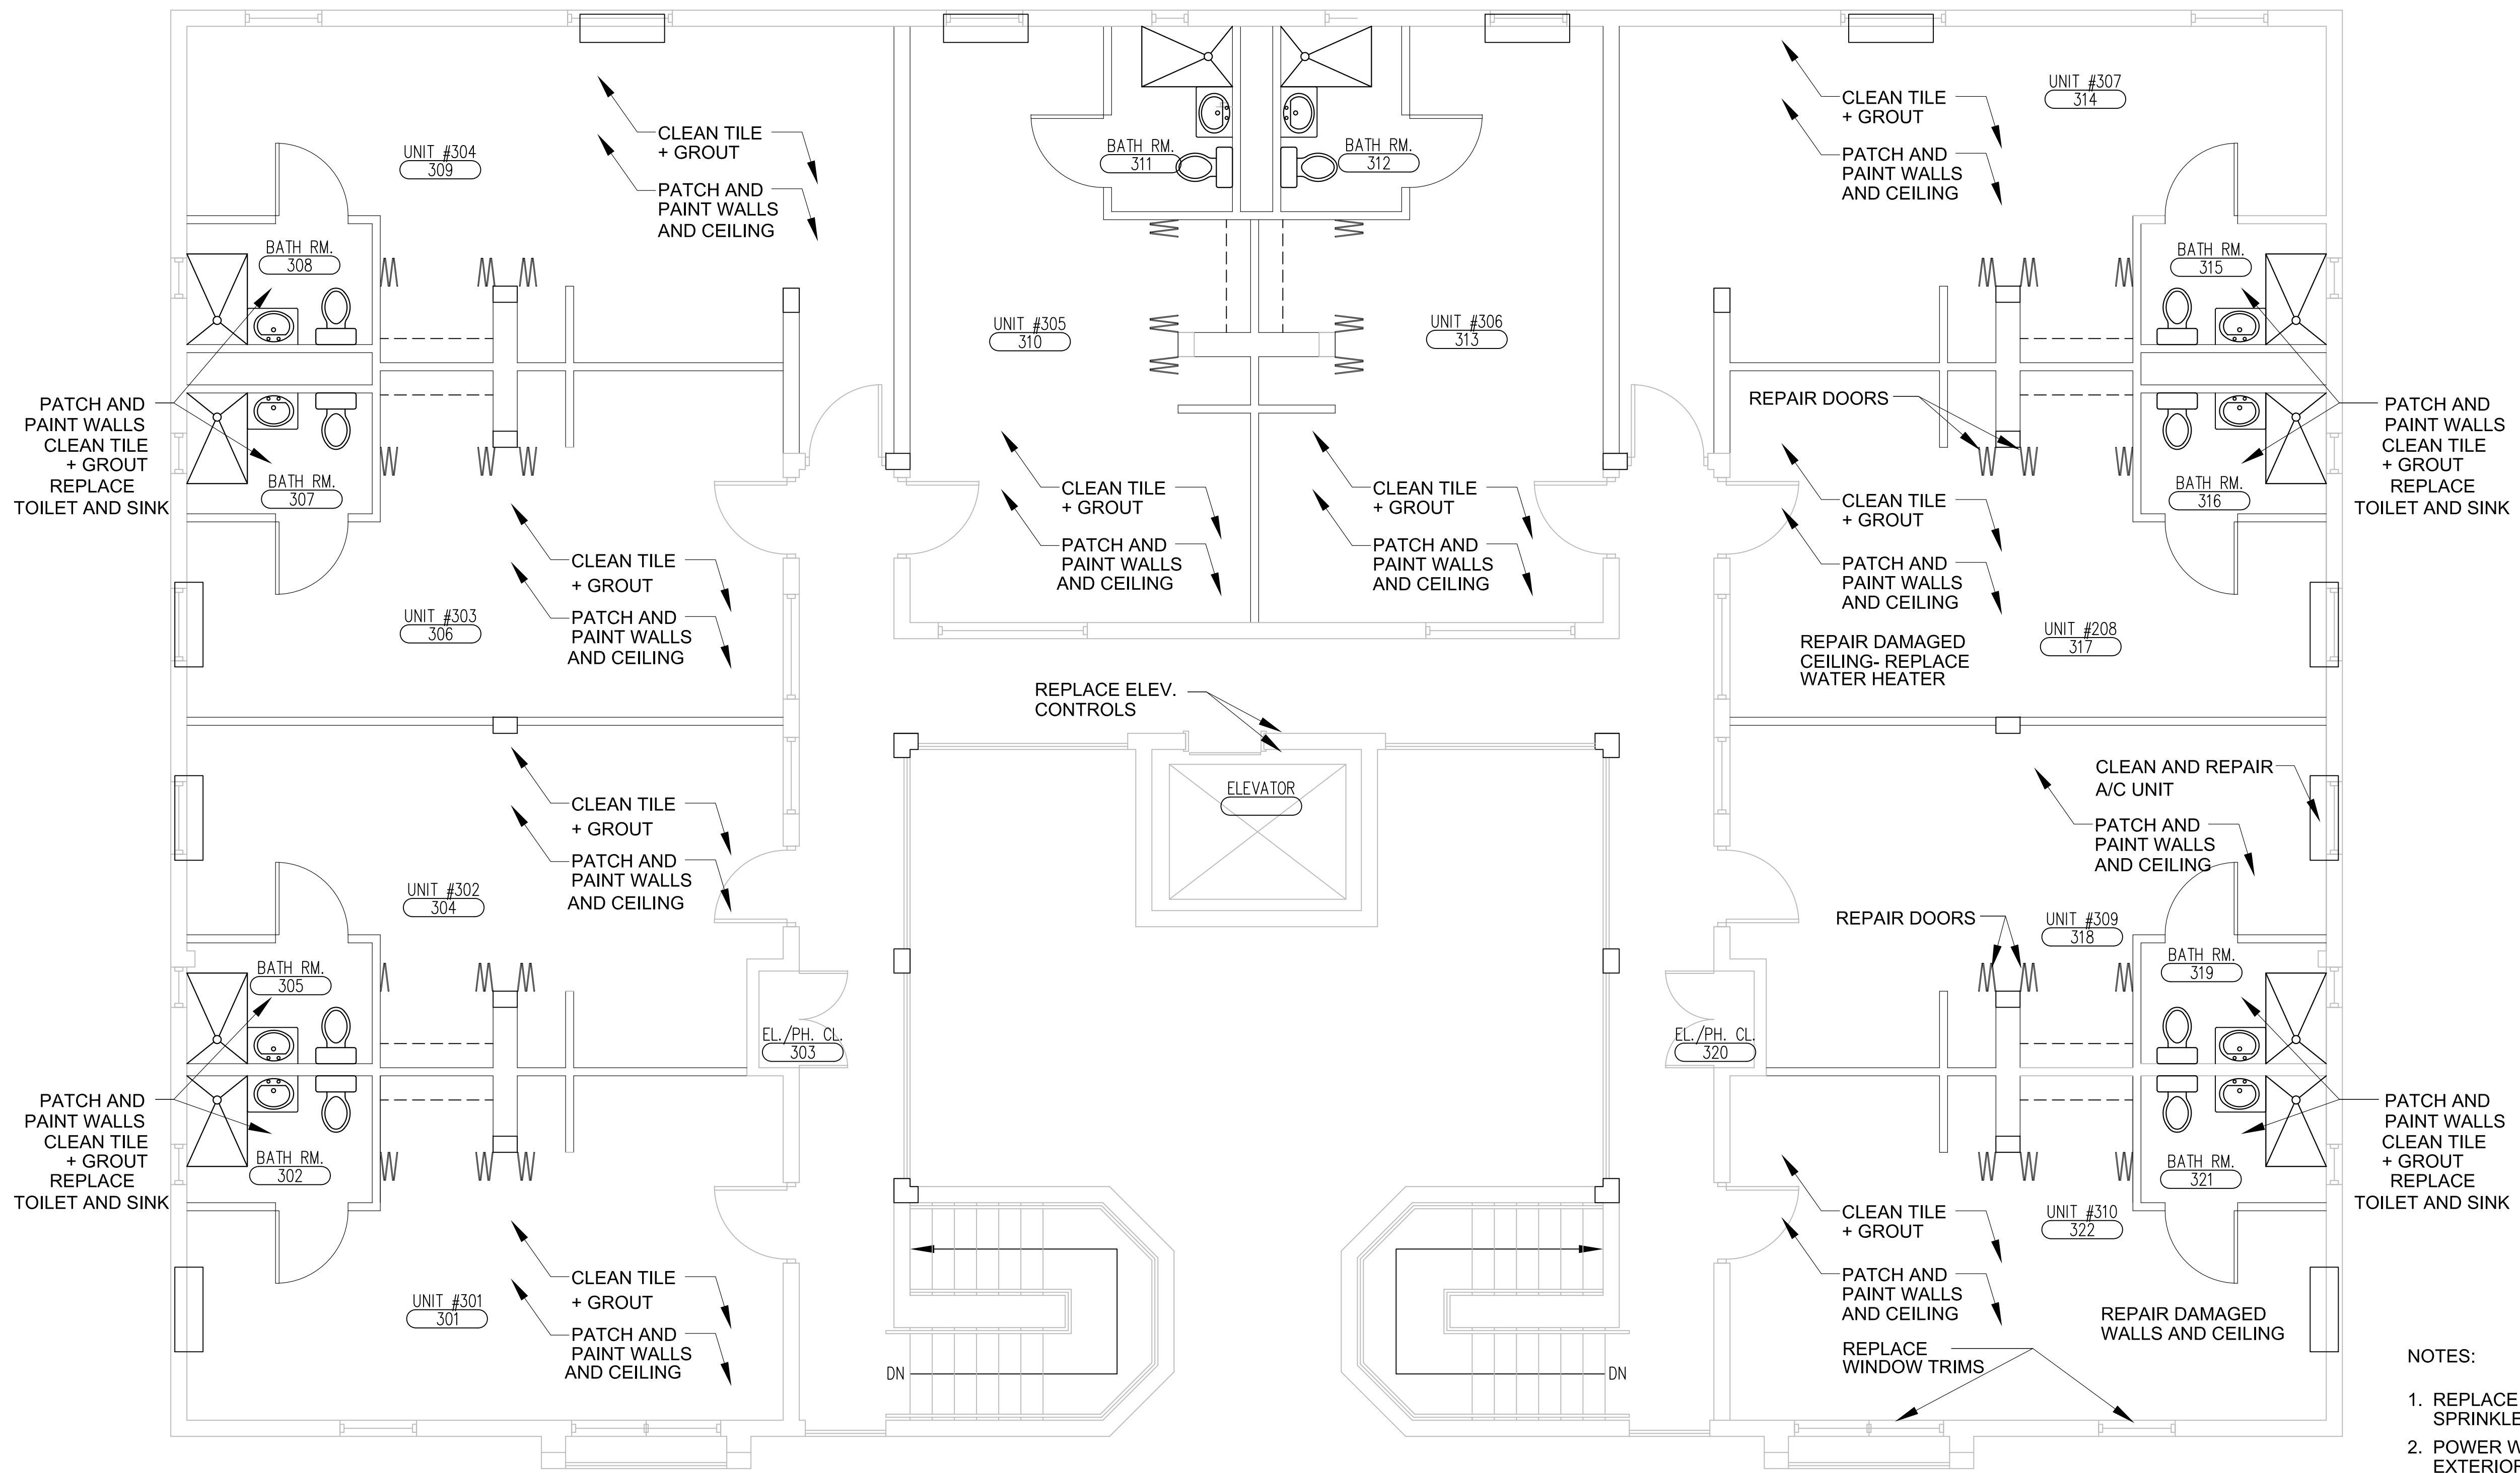


FLOOR PLAN - LEVEL 3

SCALE : 1/4" = 1'-0"

NOTES:

1. REPLACE ALL SPRINKLER HEADS
2. POWER WASH BUILDING EXTERIOR.
3. SEAL AROUND ALL A/C UNITS TO PREVENT LEAKS.
4. REPAINT ALL DOORS THROUGHOUT BUILDING AND RESET DOORS AS REQ'D.

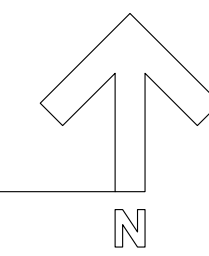

REVISION	No.	DATE



BROWARD HEALTH RONALD MCDONALD HOUSE
 15 S.E. 15TH ST., FORT LAUDERDALE, FLORIDA
 PROJECT NAME: MODERNIZATION OF FINISHES
 DRAWING NAME: FLOOR PLAN - LEVEL 1

FILE NUMBER:
1

ISSUED FOR:	D
	P
	C

DRAWING No.: OF

A-3