


MATCHLINE
SEE DRAWING M-3

MATCHLINE
SEE DRAWING M-3

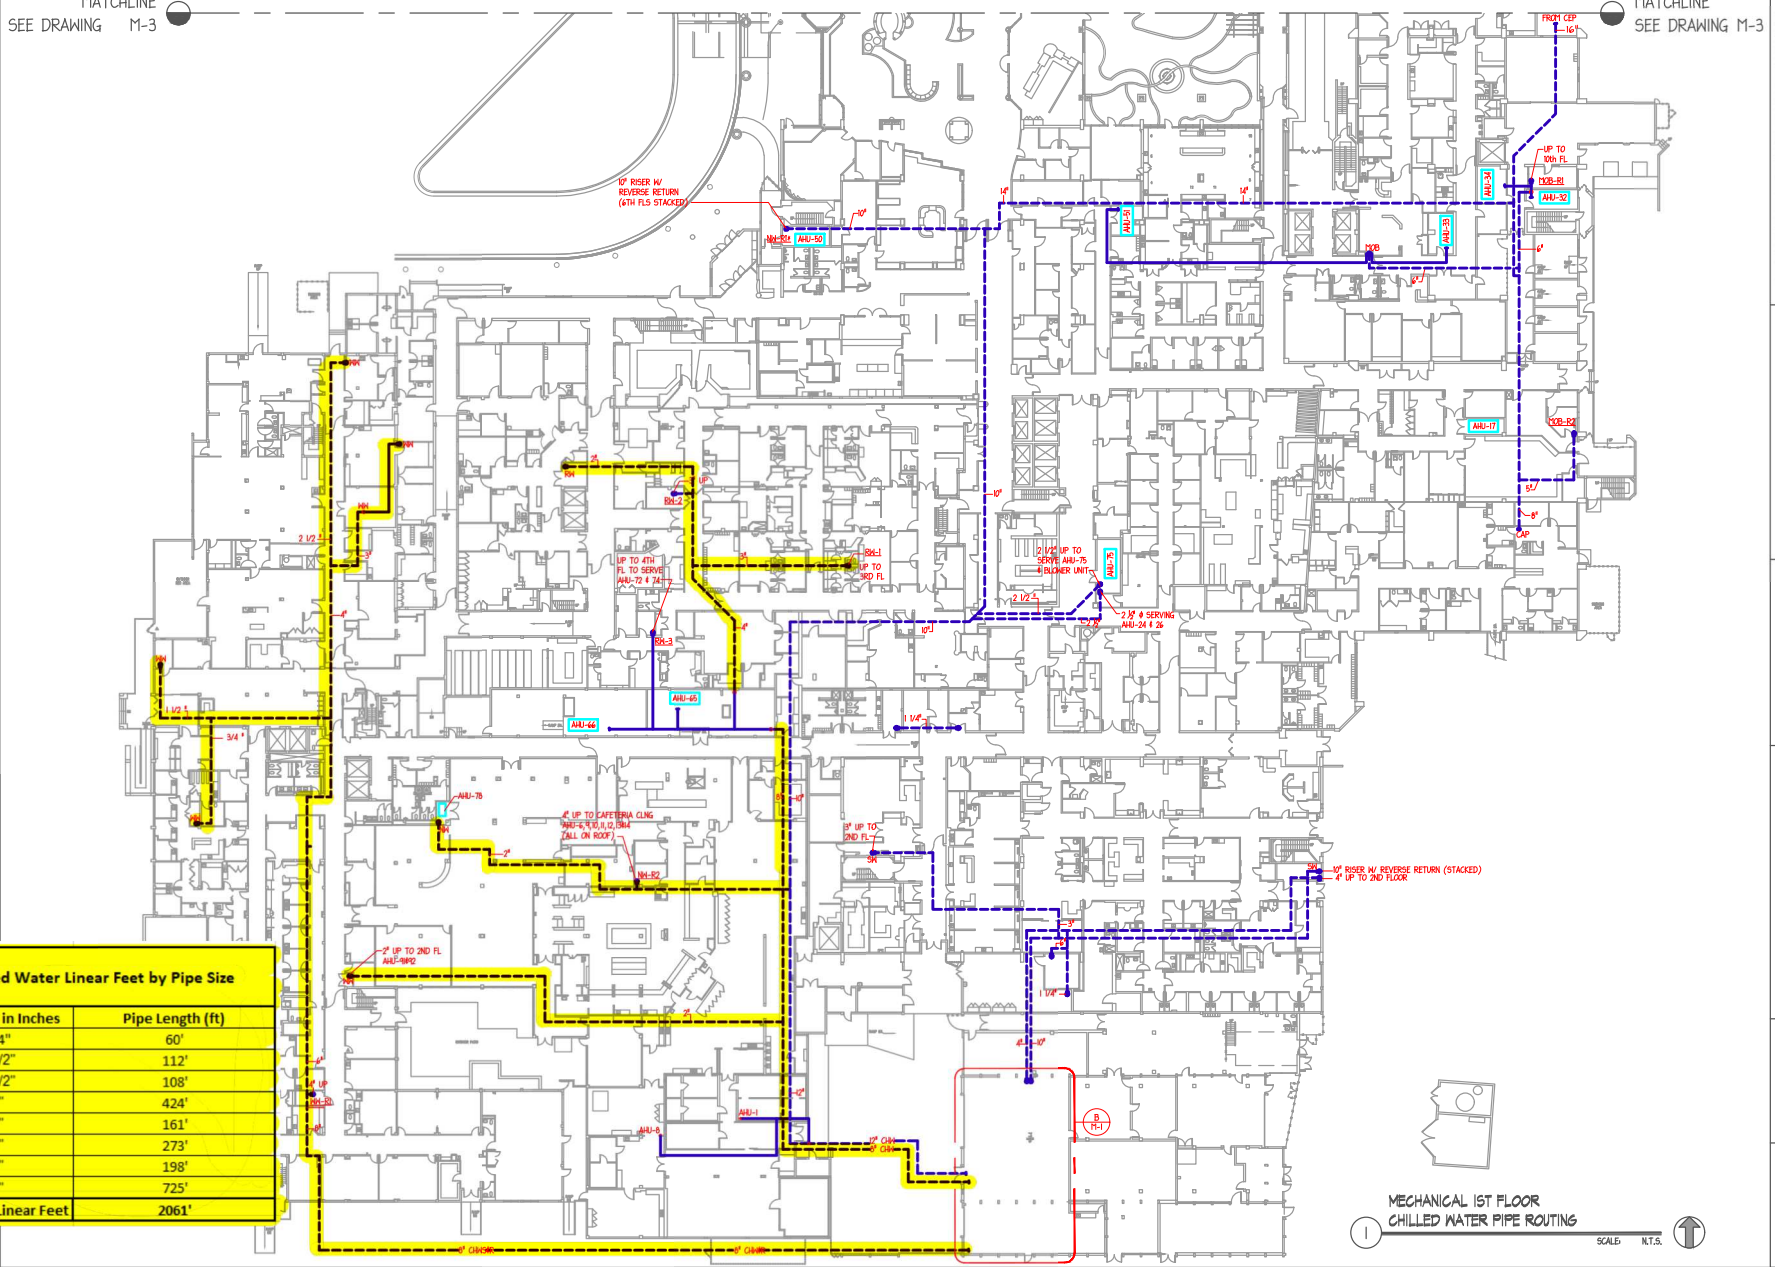

Chilled Water Linear Feet by Pipe Size	
Pipe (Dia) in Inches	Pipe Length (ft)
3/4"	60'
1-1/2"	112'
2-1/2"	108'
2"	424'
3"	161'
4"	273'
6"	198'
8"	725'
Total Pipe Linear Feet	2061'

MECHANICAL 1ST FLOOR
CHILLED WATER PIPE ROUTING
SCALE N.T.S.

BROWARD HEALTH
Broward General Medical Center
1600 South Andrews Avenue
Fort Lauderdale, FL 33316

**CHILLED WATER
MAPPING**

ES&I Consulting Engineers, Inc.
135 NW 98th Court, Unit 15
Coral, Florida 33722
Tel: (305) 466-4177 Fax: (305) 466-4178
www.esandiconsulting.com
PROJECT NO: 26226

Sheet Title:
**MECHANICAL 1st FLOOR
CHILLED WATER PIPE
ROUTING**

Date: April 22, 2011

Project No.: C09022111

Drawing No.: **M-3**